

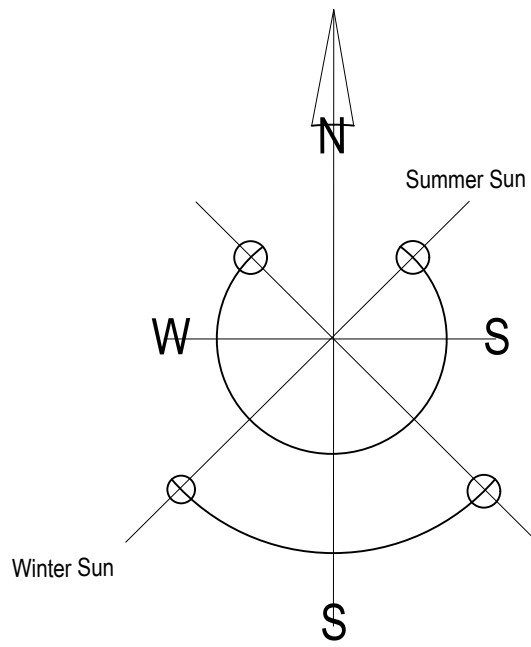



SITE PLAN
1:1100

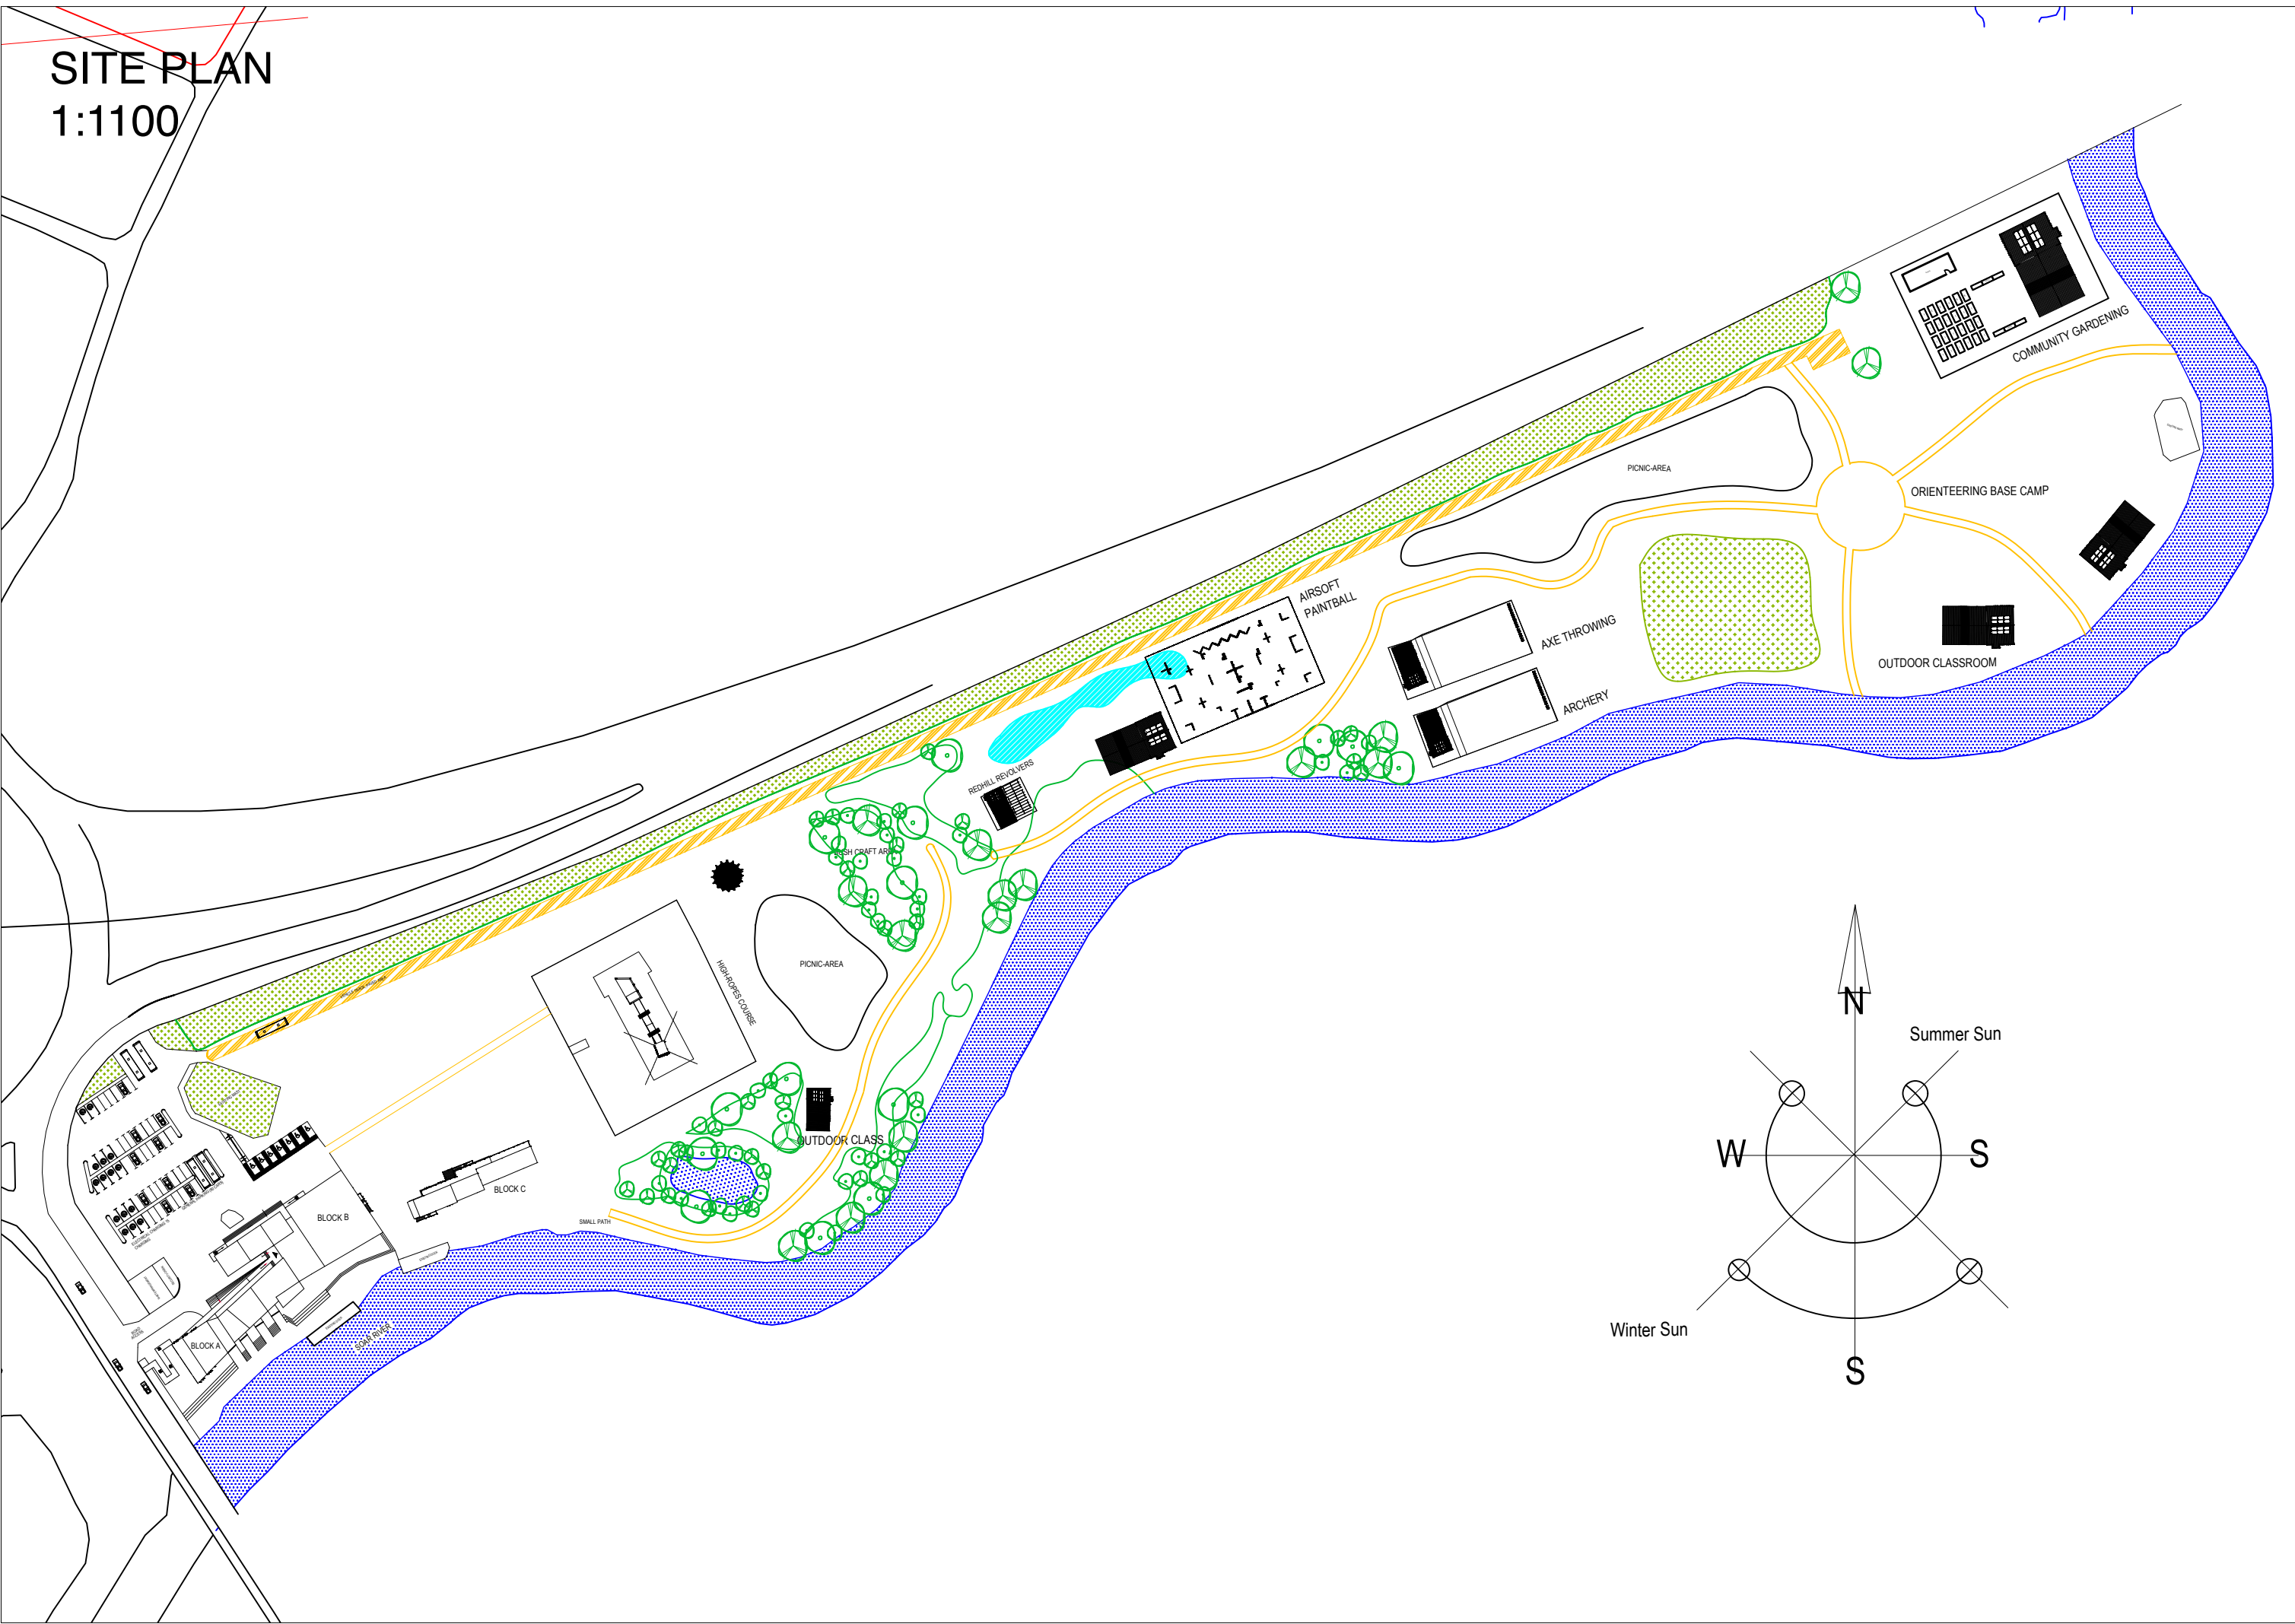

SITE MAP

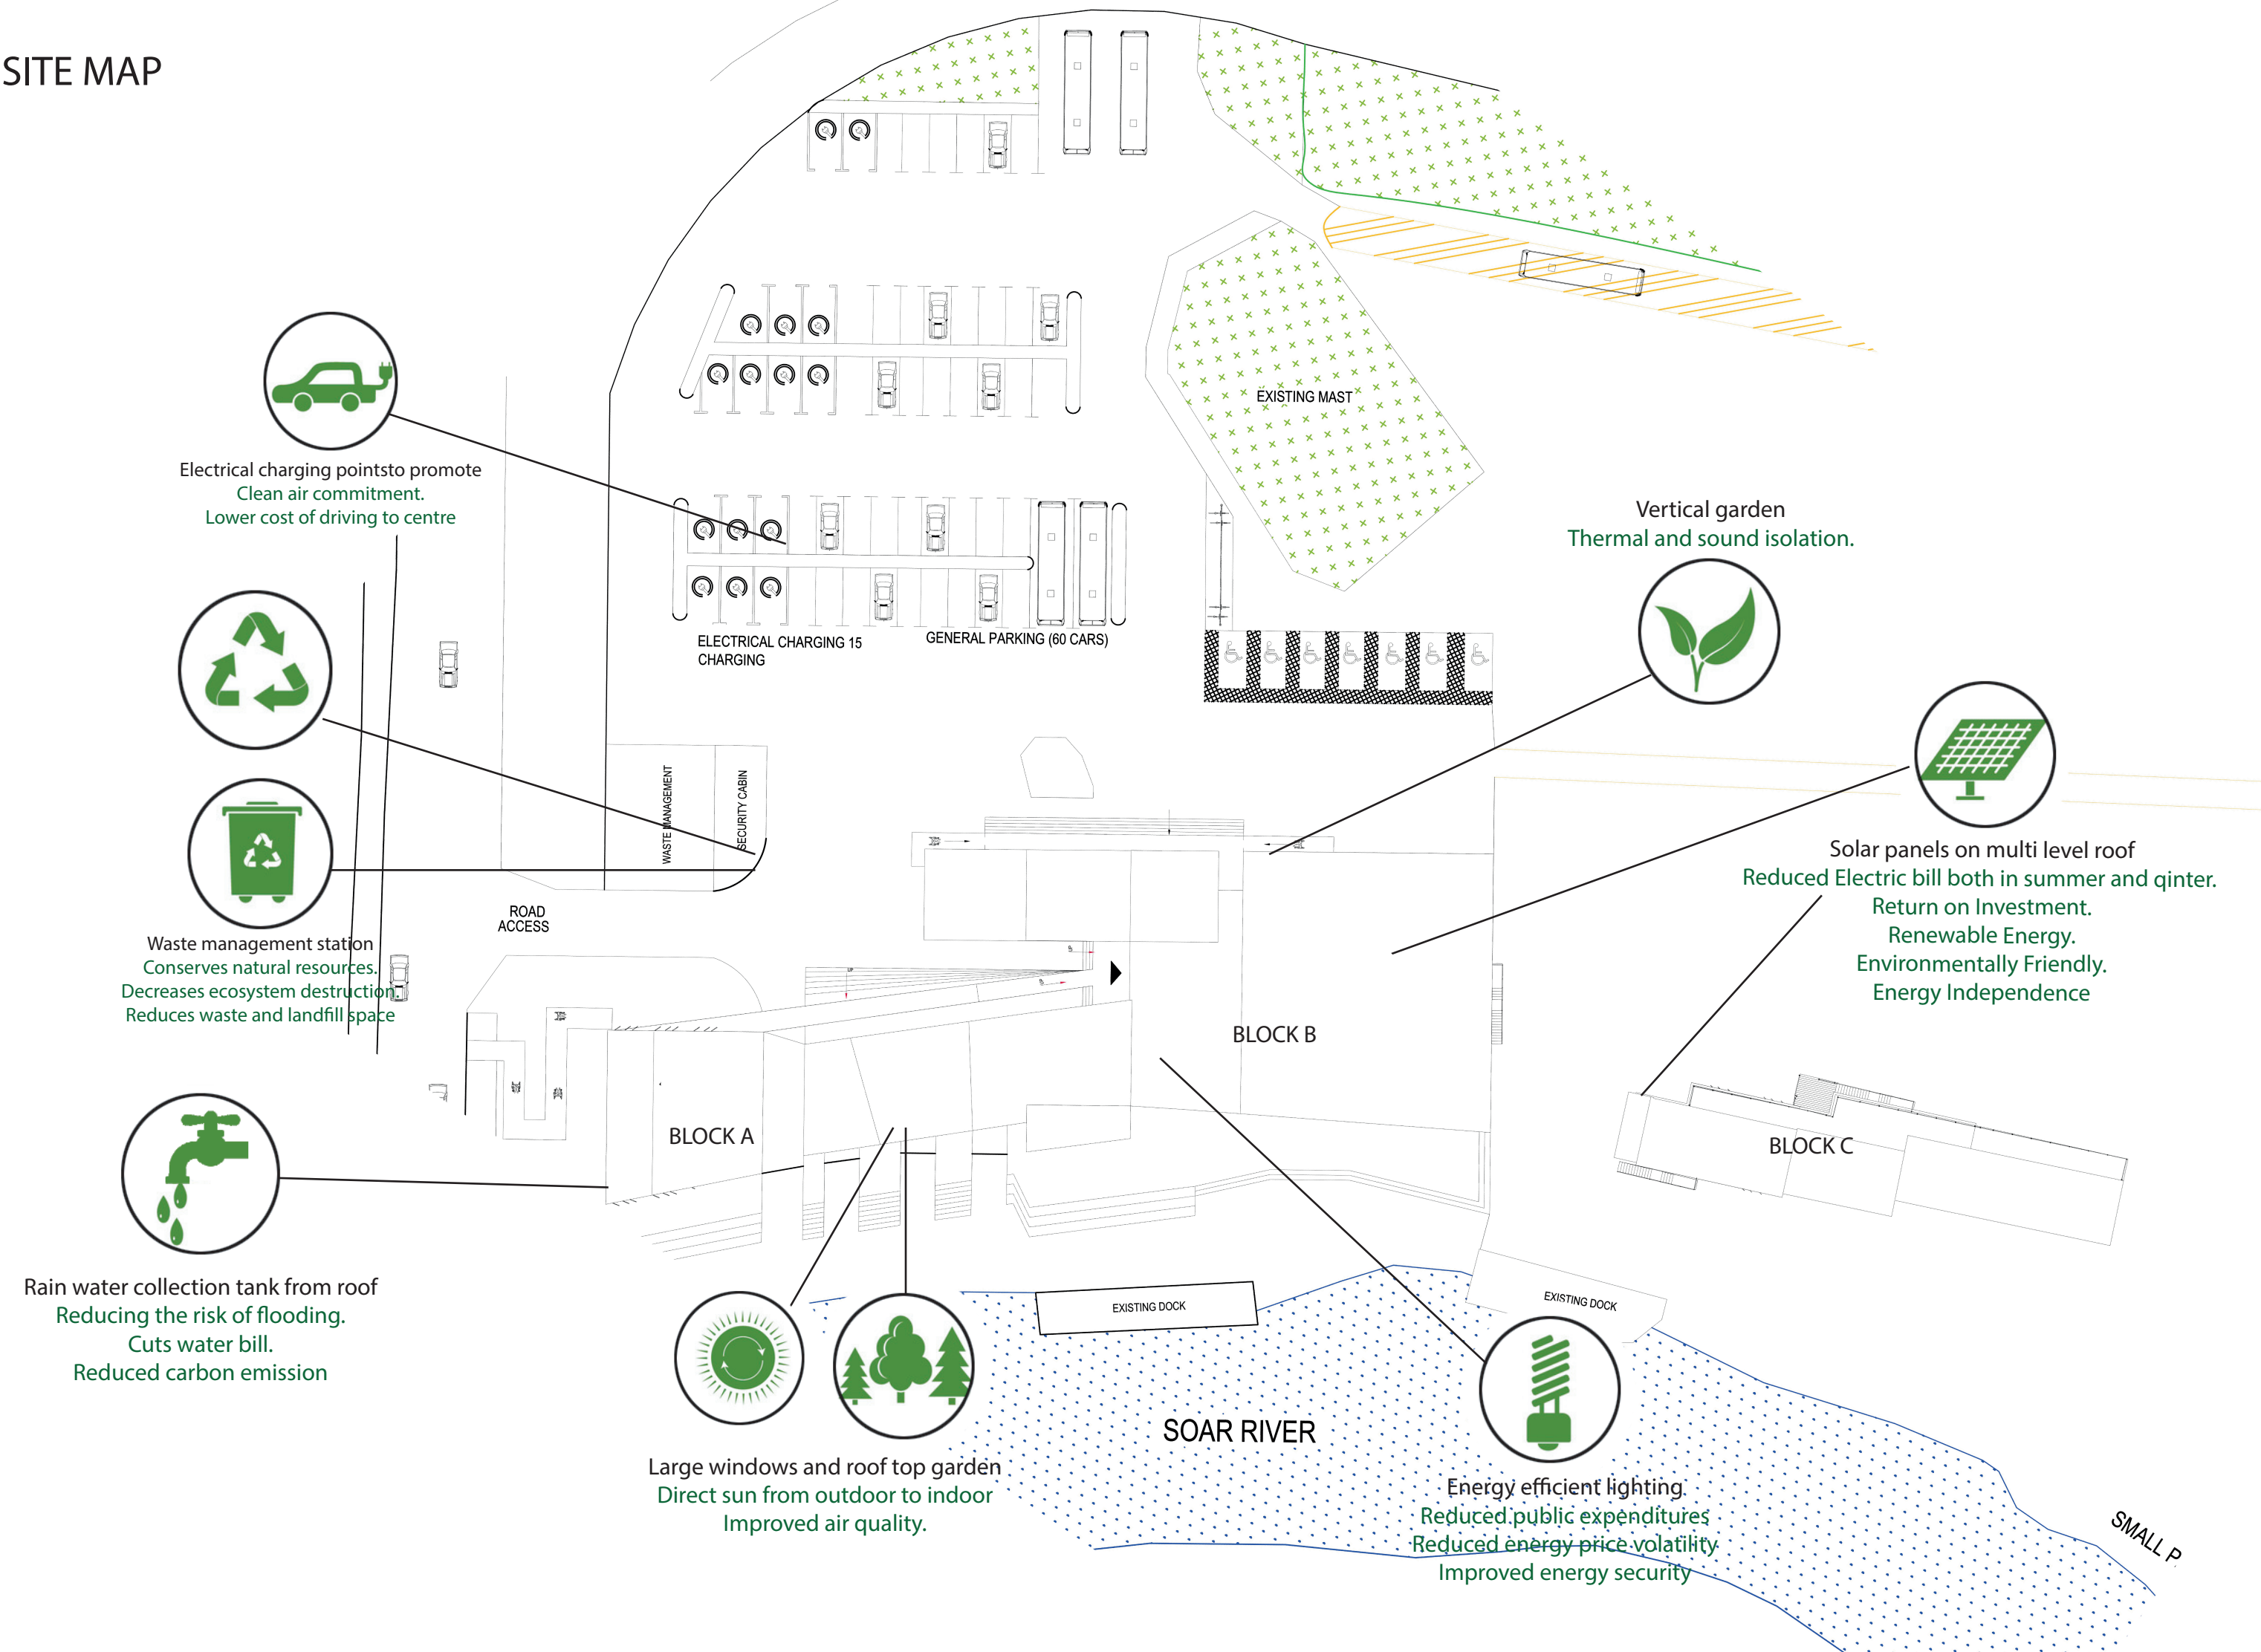

SITE MAP

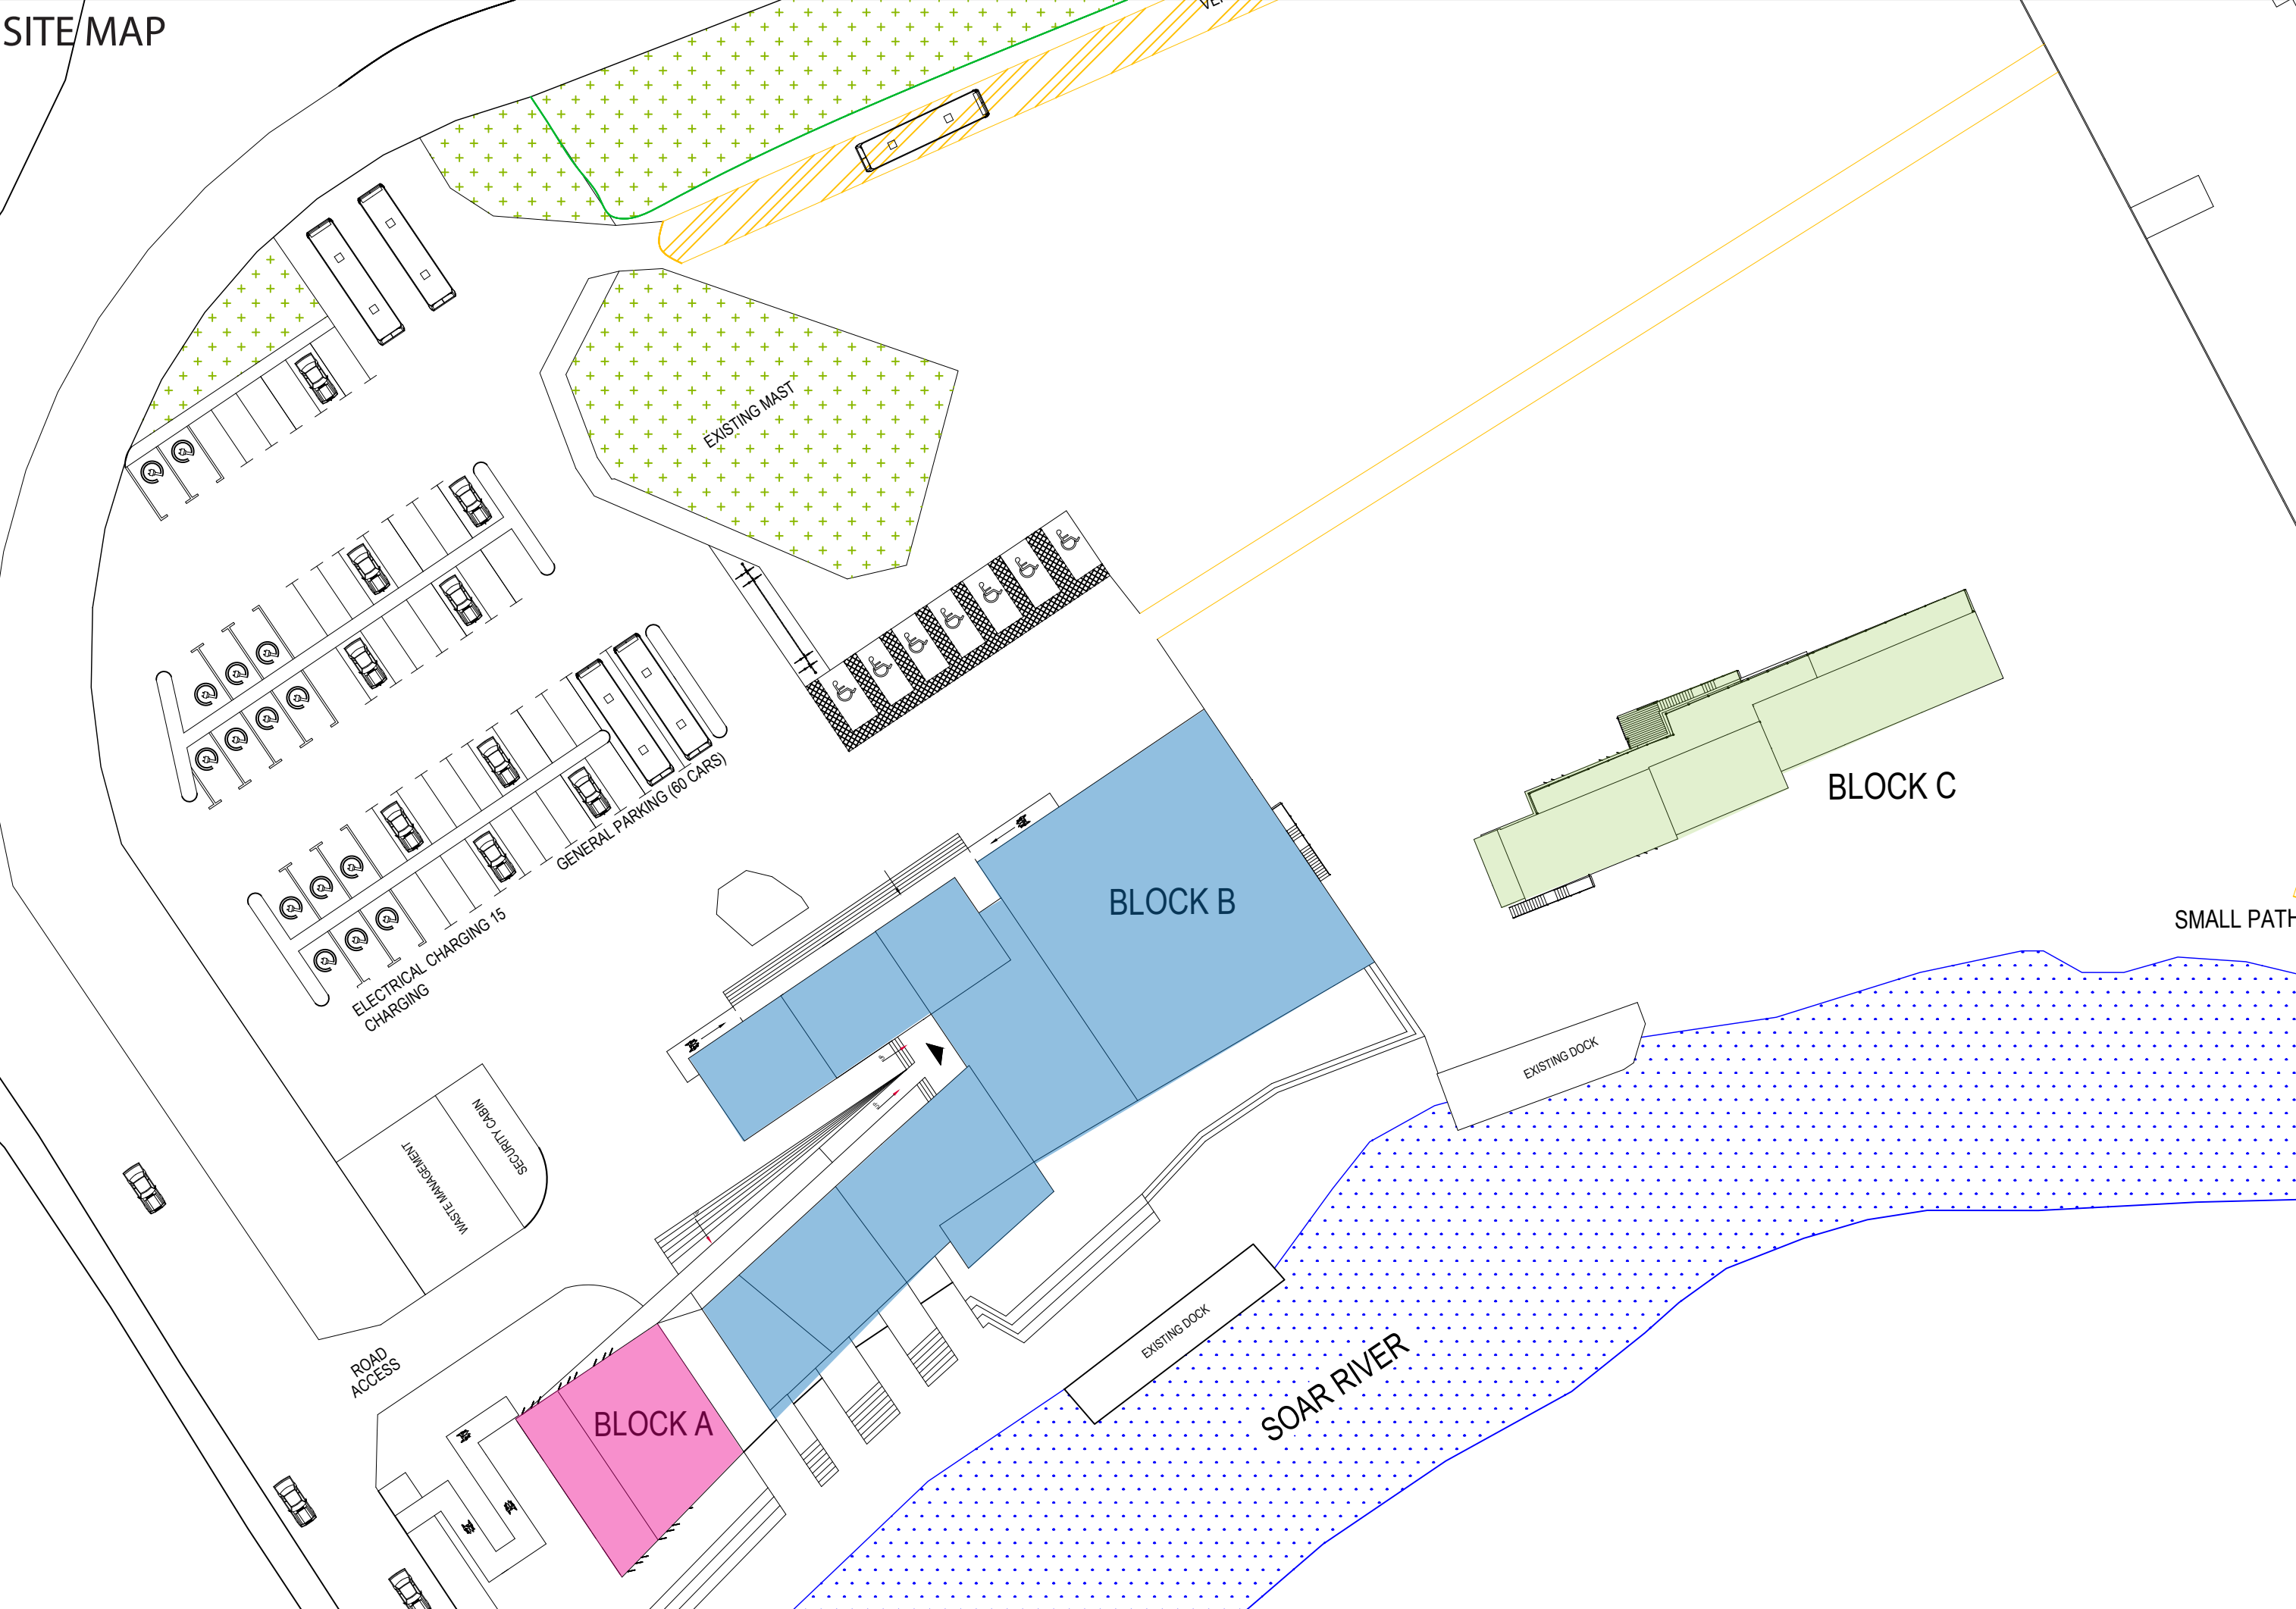


SITE FIRST LEVEL
1:700



BLOCK A & B LEVEL 1 LAYOUT PLAN


1:500

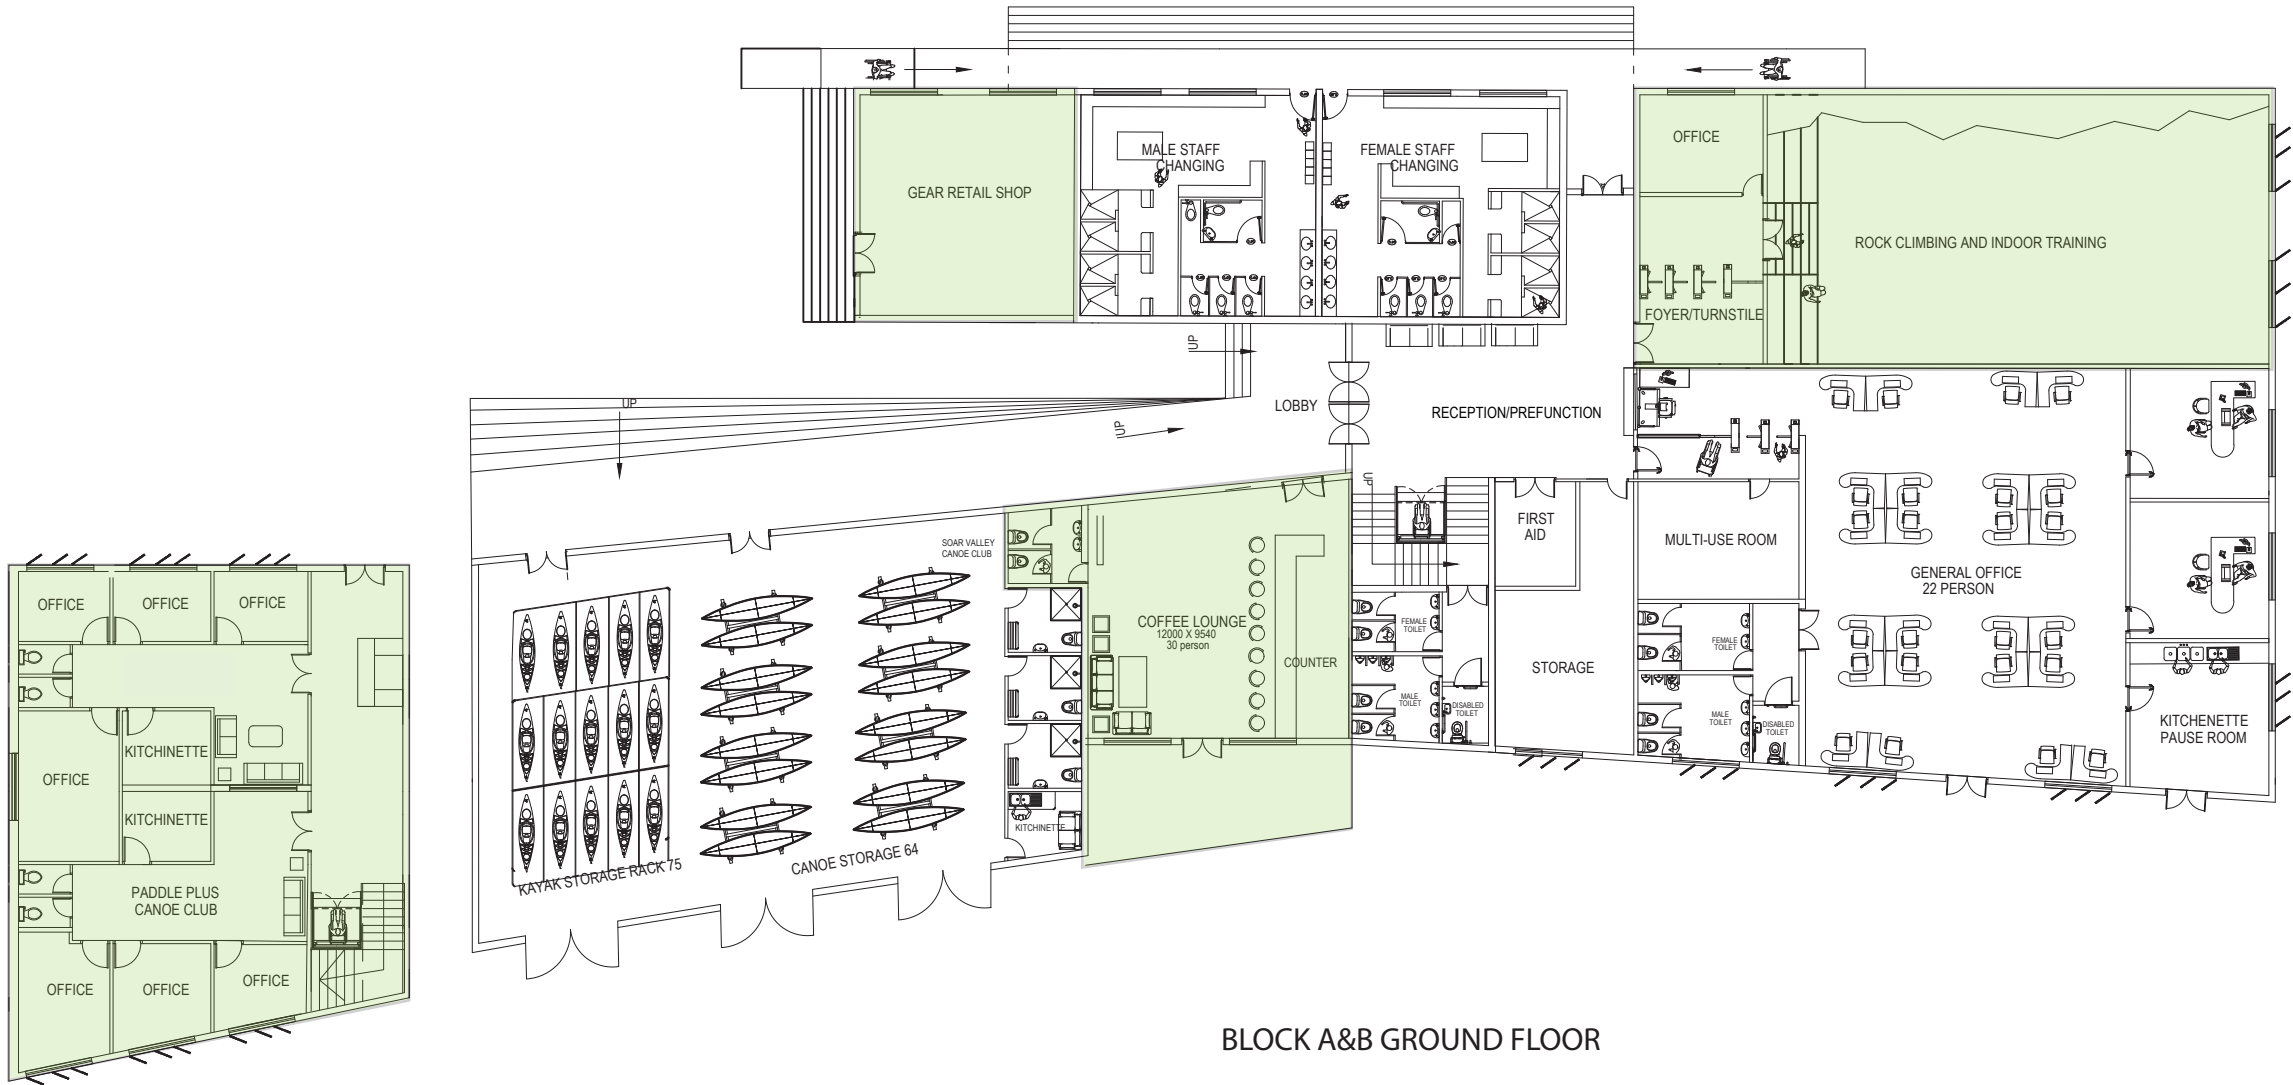

COMMERCIAL USE AND REVENUE GENERATION AREA


BLOCK A & B LEVEL 2 LAYOUT PLAN

1:500

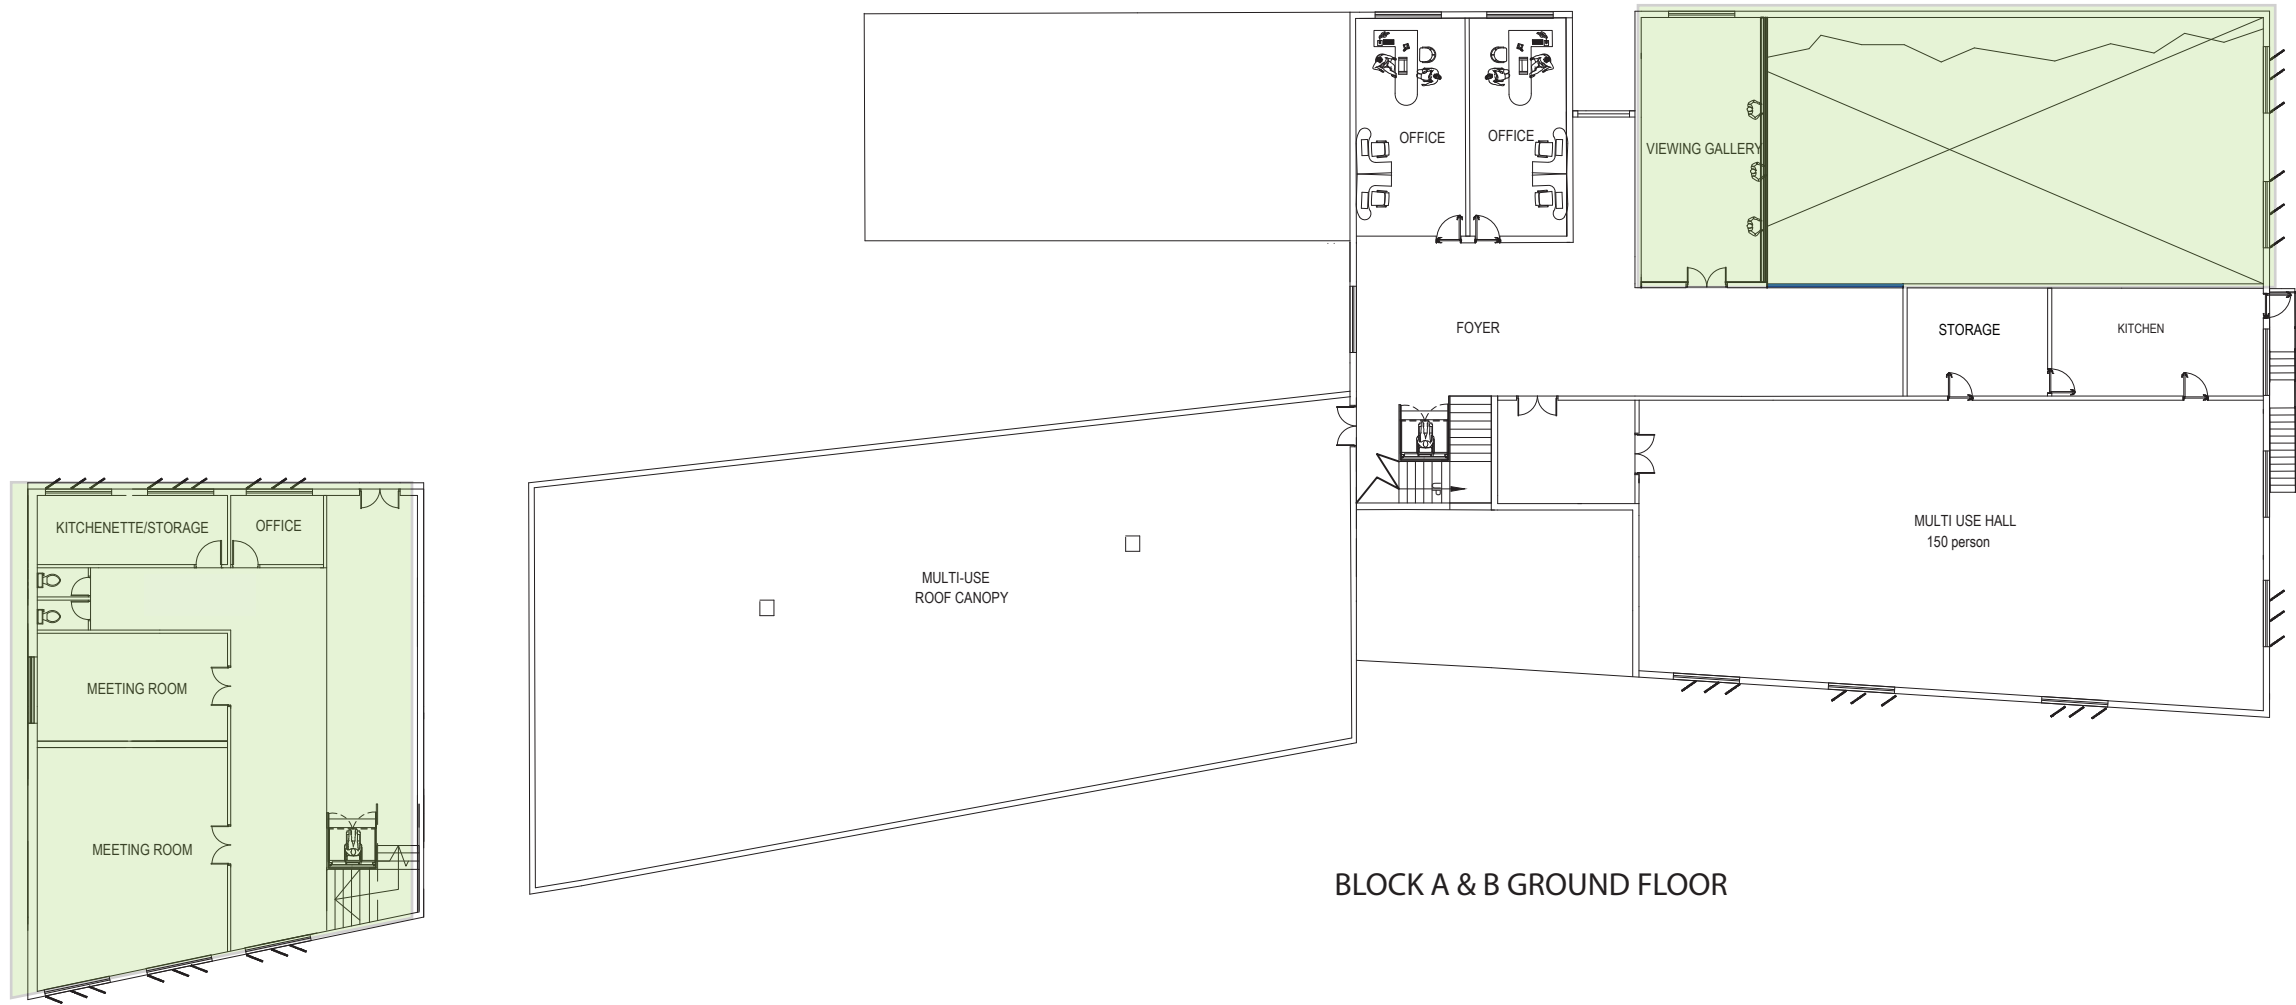

BLOCK A & B LEVEL 2 LAYOUT PLAN


1:500

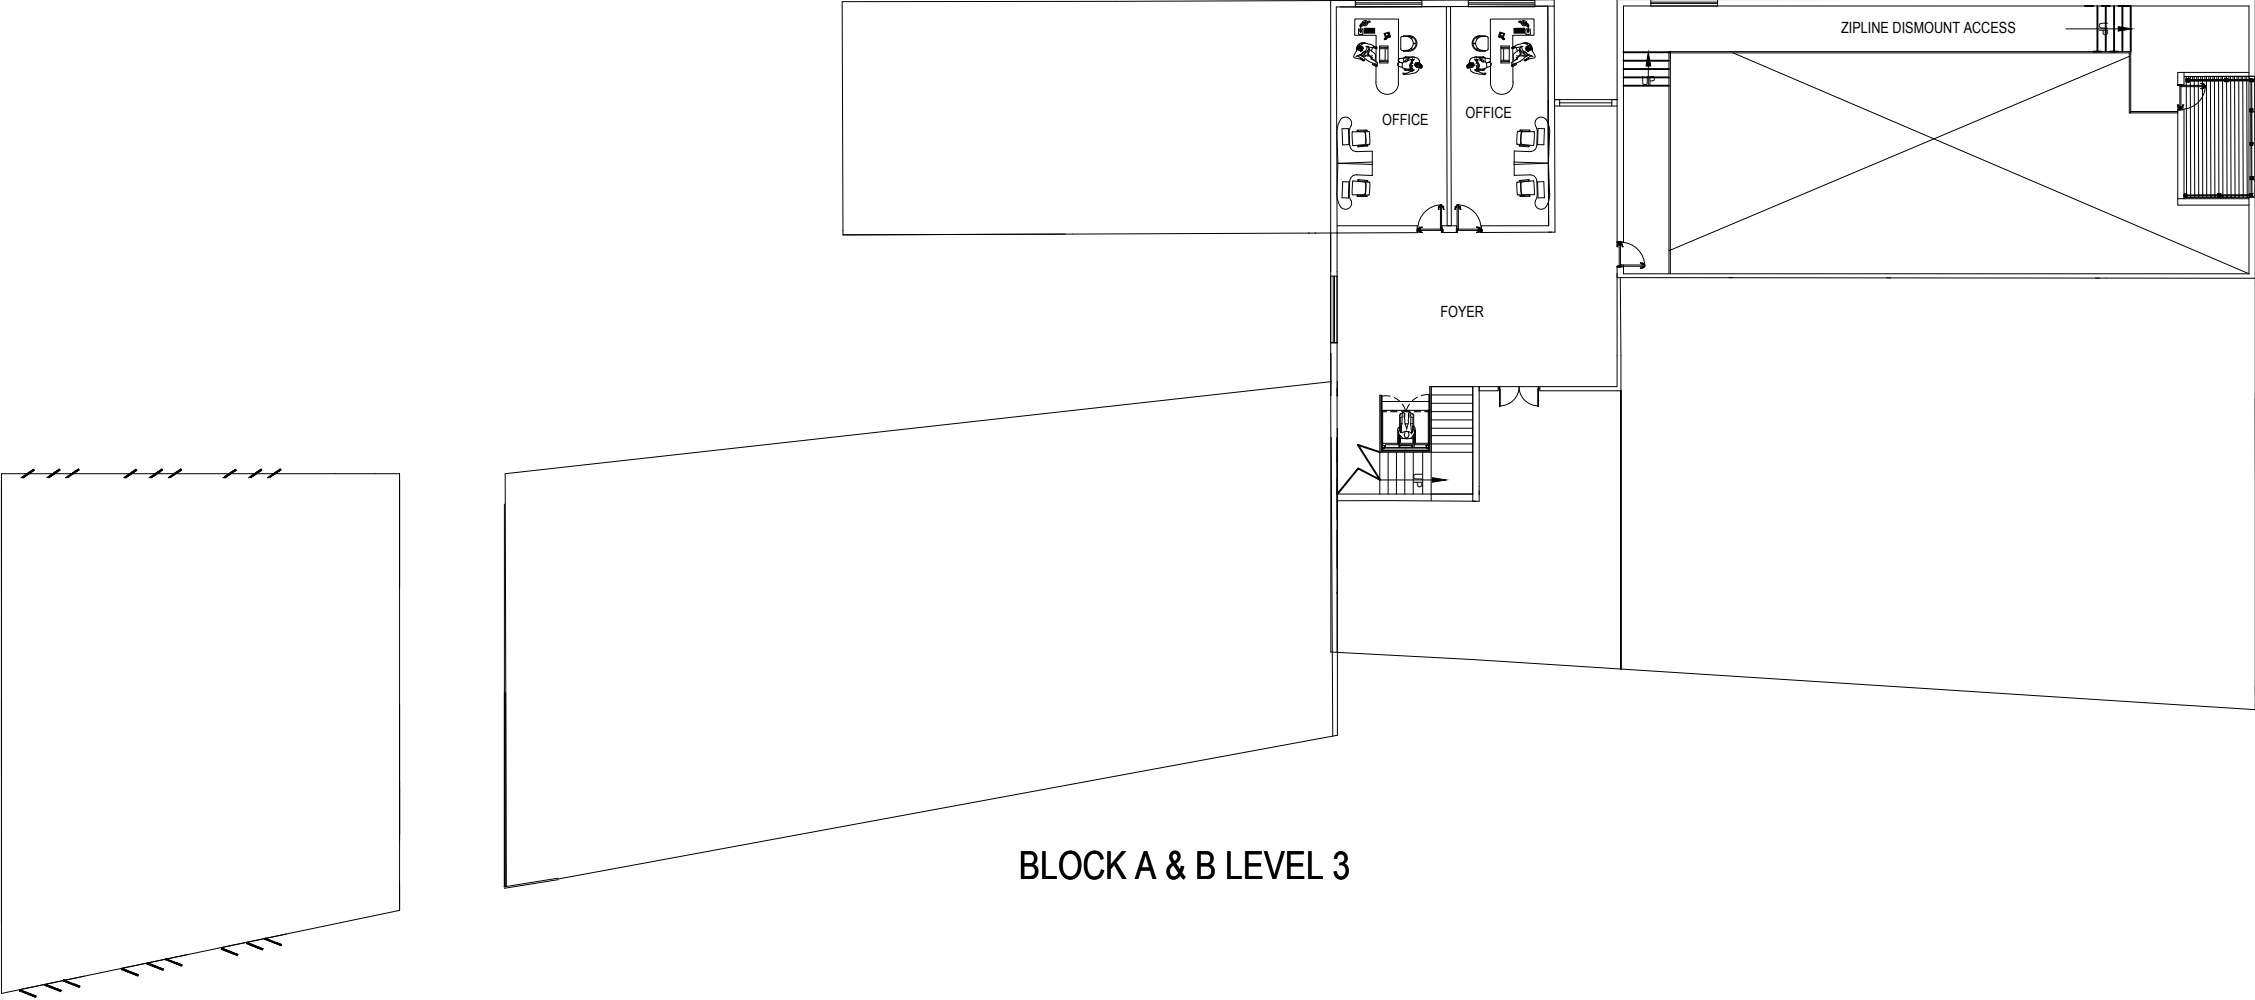


BLOCK A & B LEVEL 3

BLOCK C LAYOUT PLANS

1:500

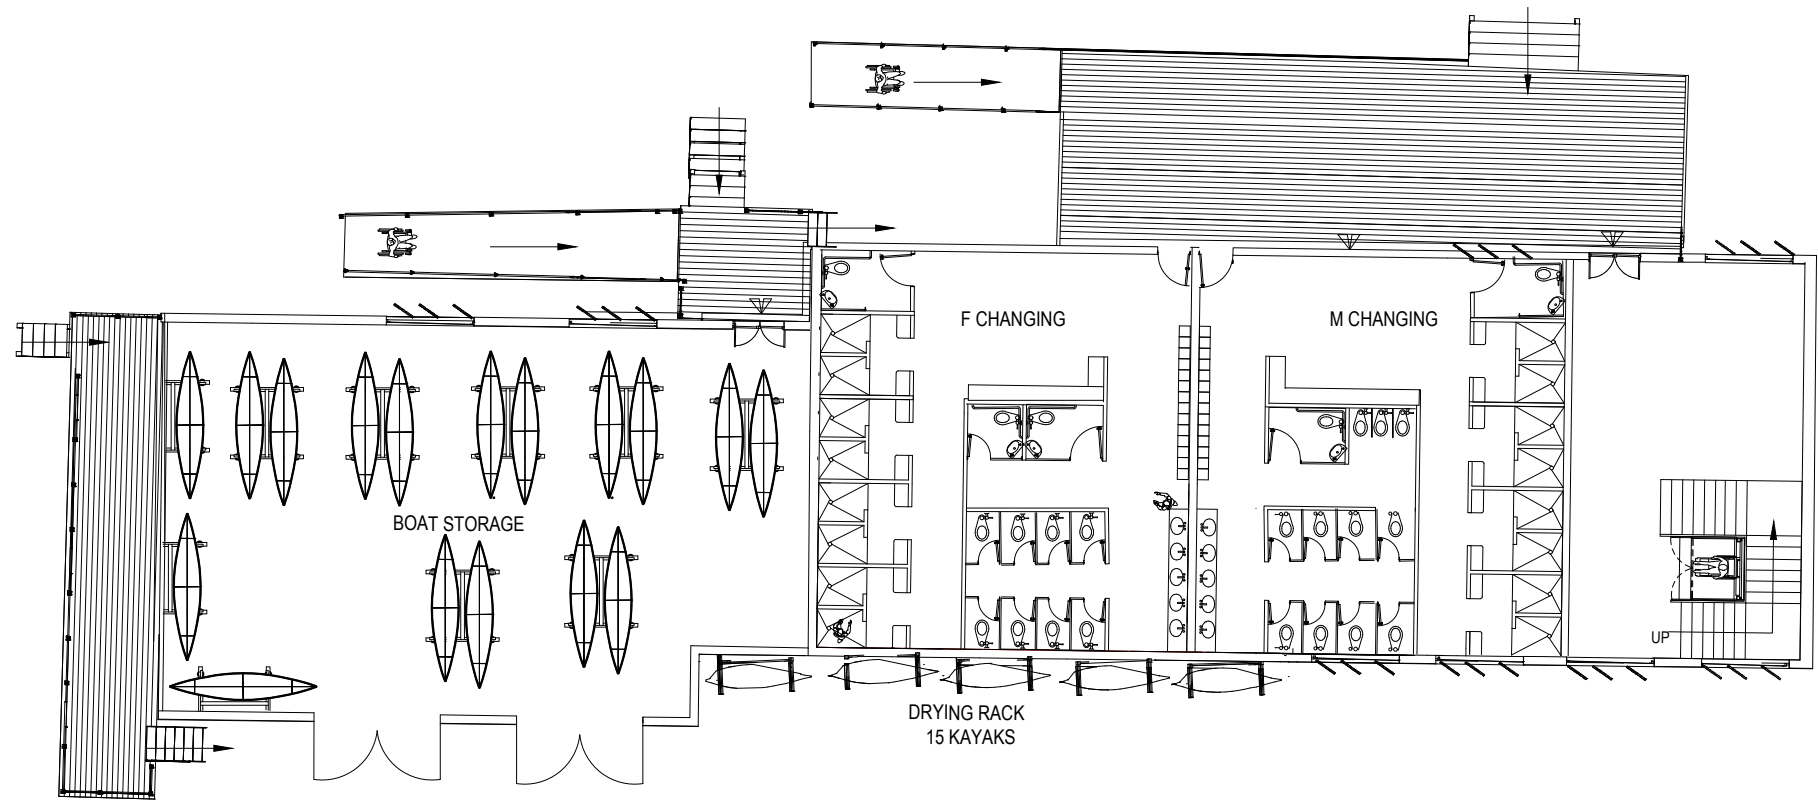


BLOCK C GROUND FLOOR

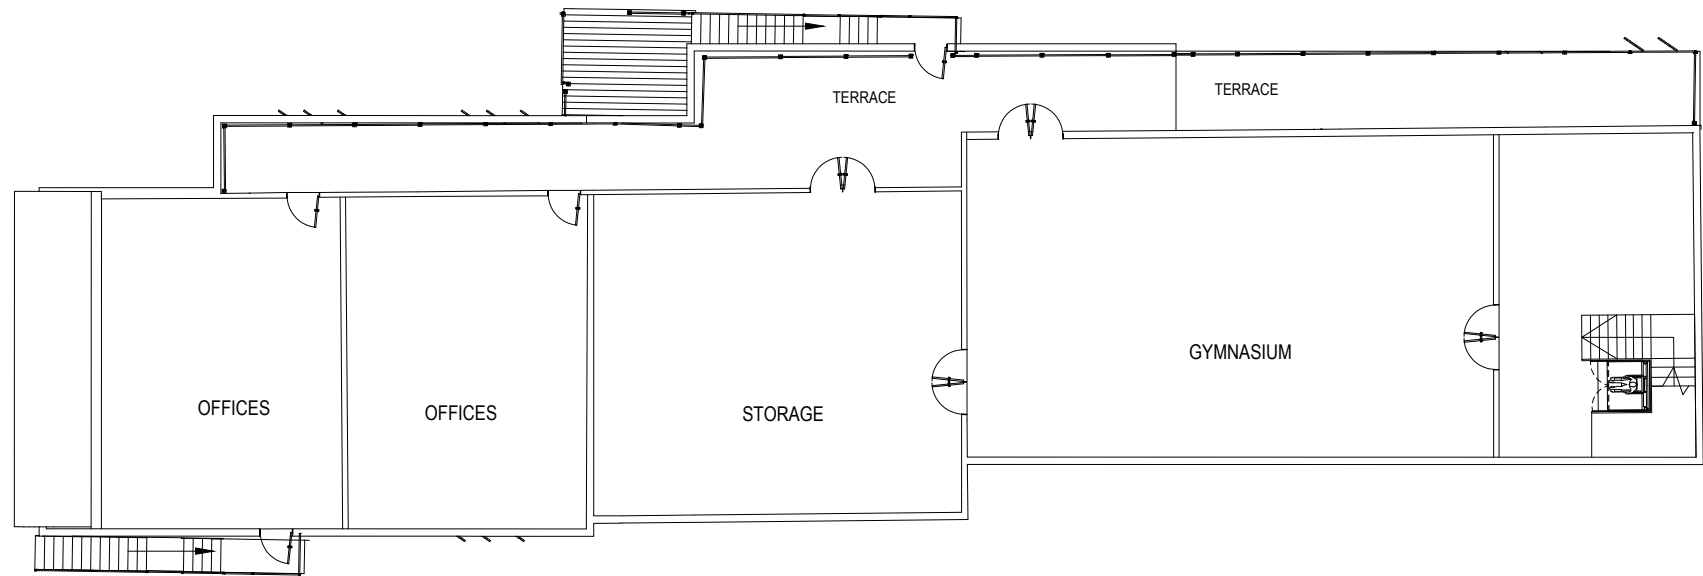

BLOCK C SECOND FLOOR

BLOCK B SECTION SHOWING FLOOR LEVELS

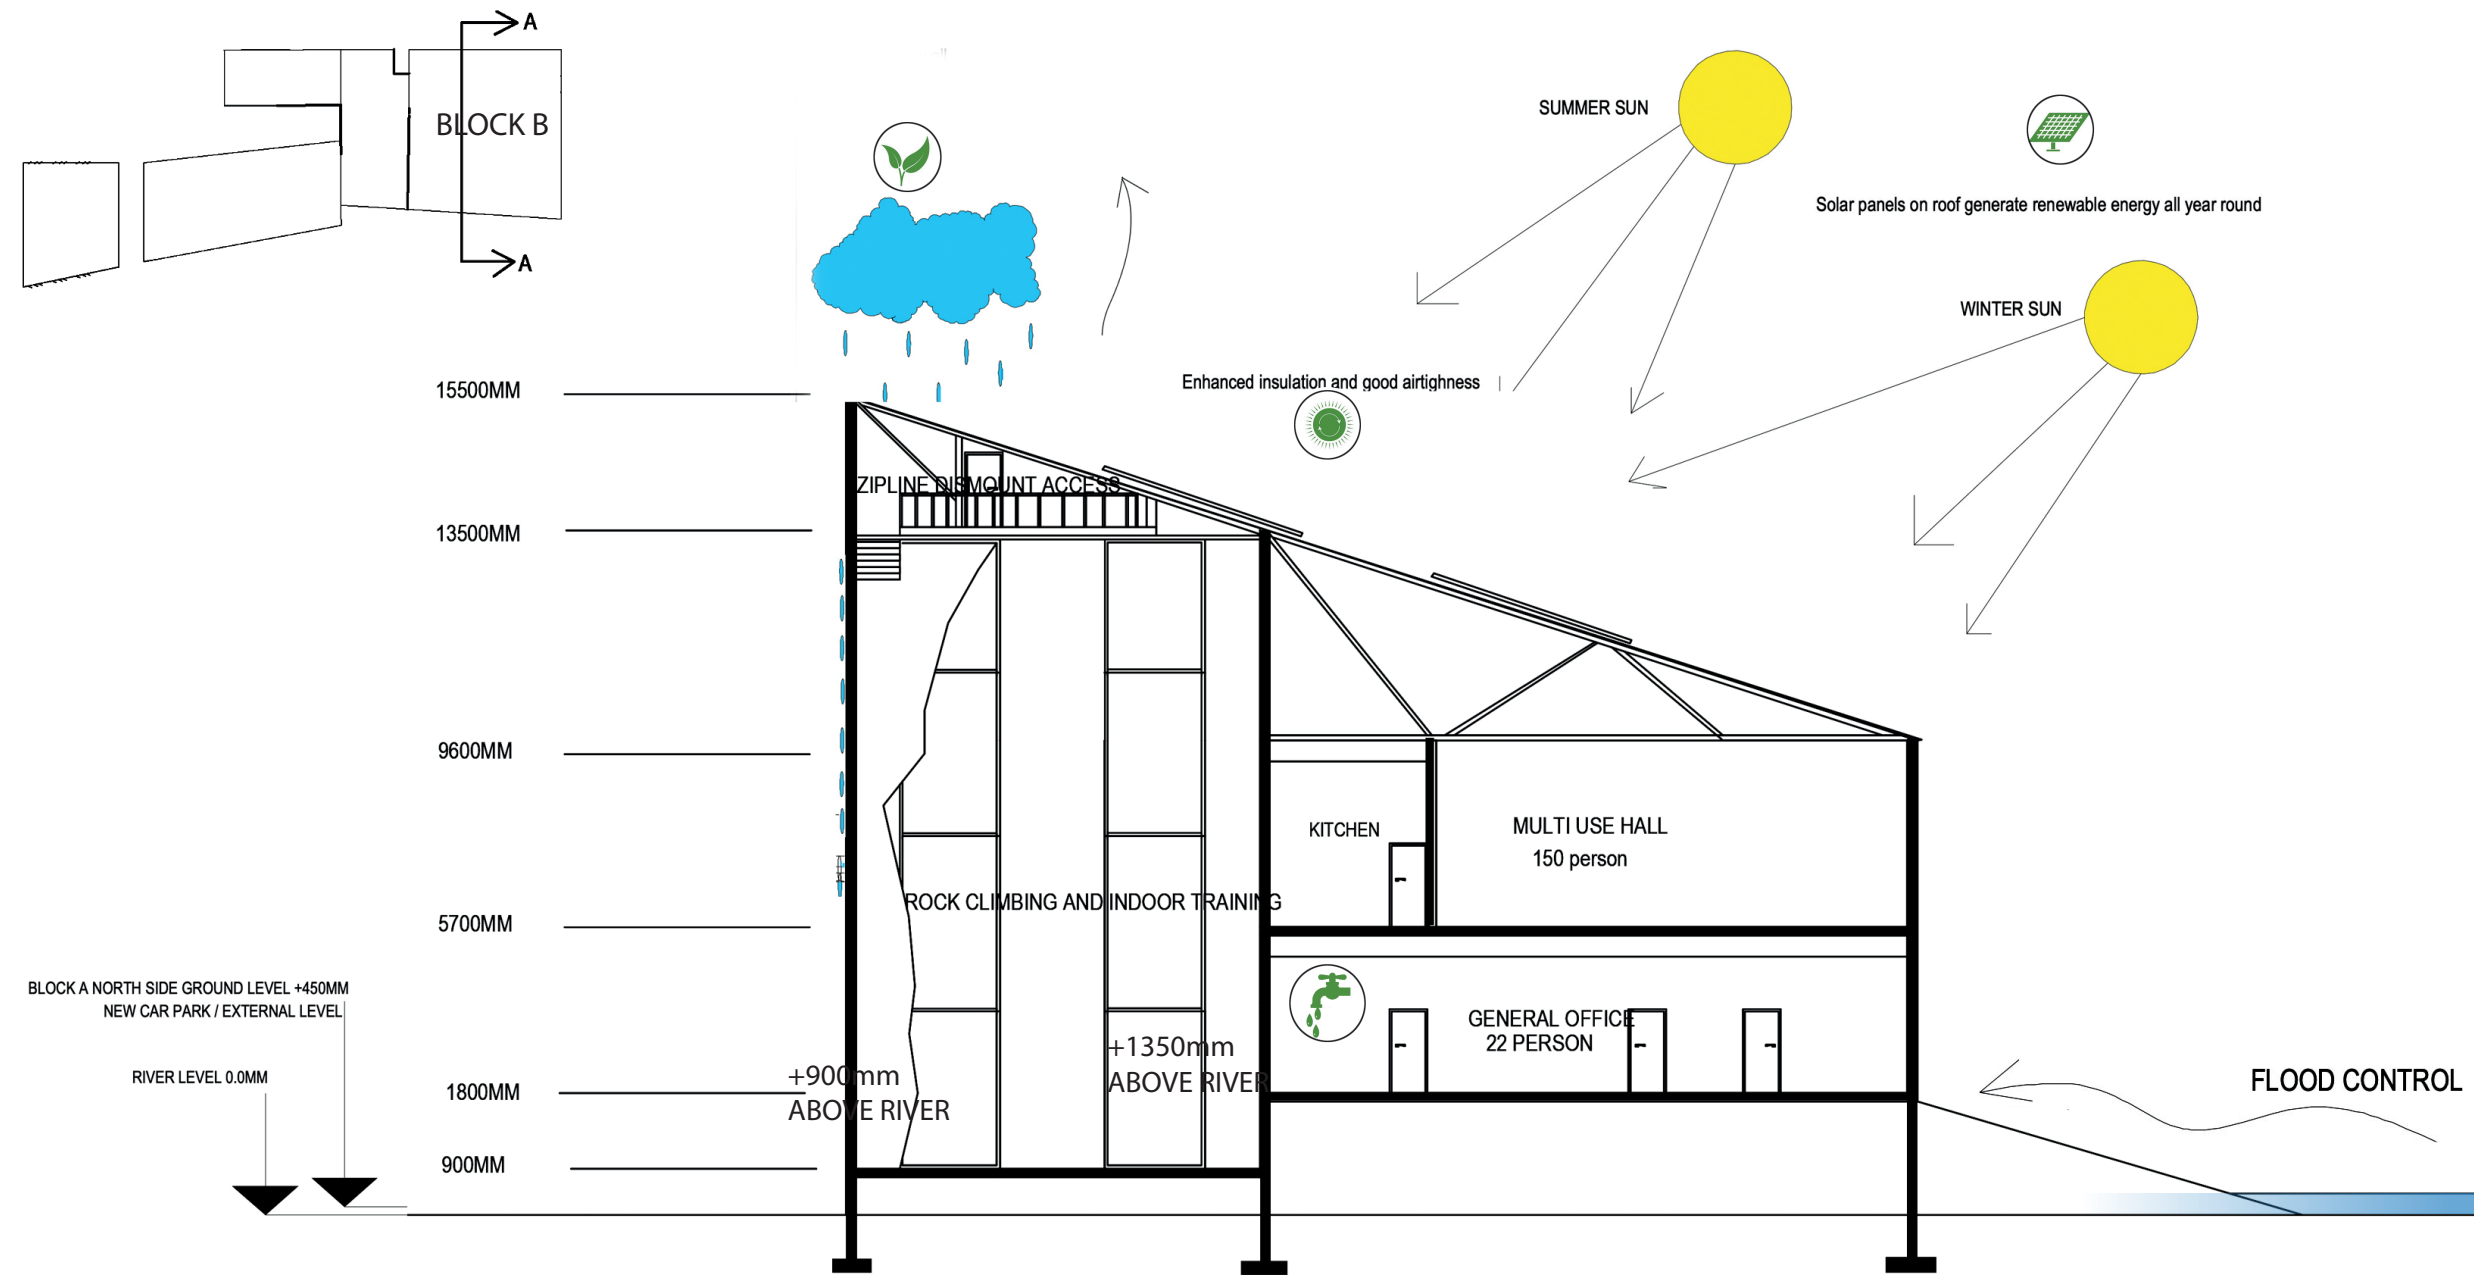

SECTION A-A